

4 489 200

4 489 100

4 489 000

507 200



ÖZEL
ANKA MİMARLIK HARİTA
KUDİR BORAK ÖZEL
HARİTA MÜHENDİSİ
BUĞE PAZARI MAH. SALIHM SK. 7/5 MERKEZİ ÇANKIRI
Çankırı V.B. : 6581020250
Gsm: +90 536 034 80 38


507 300

1/1000

507 400

507 500

507 587.56

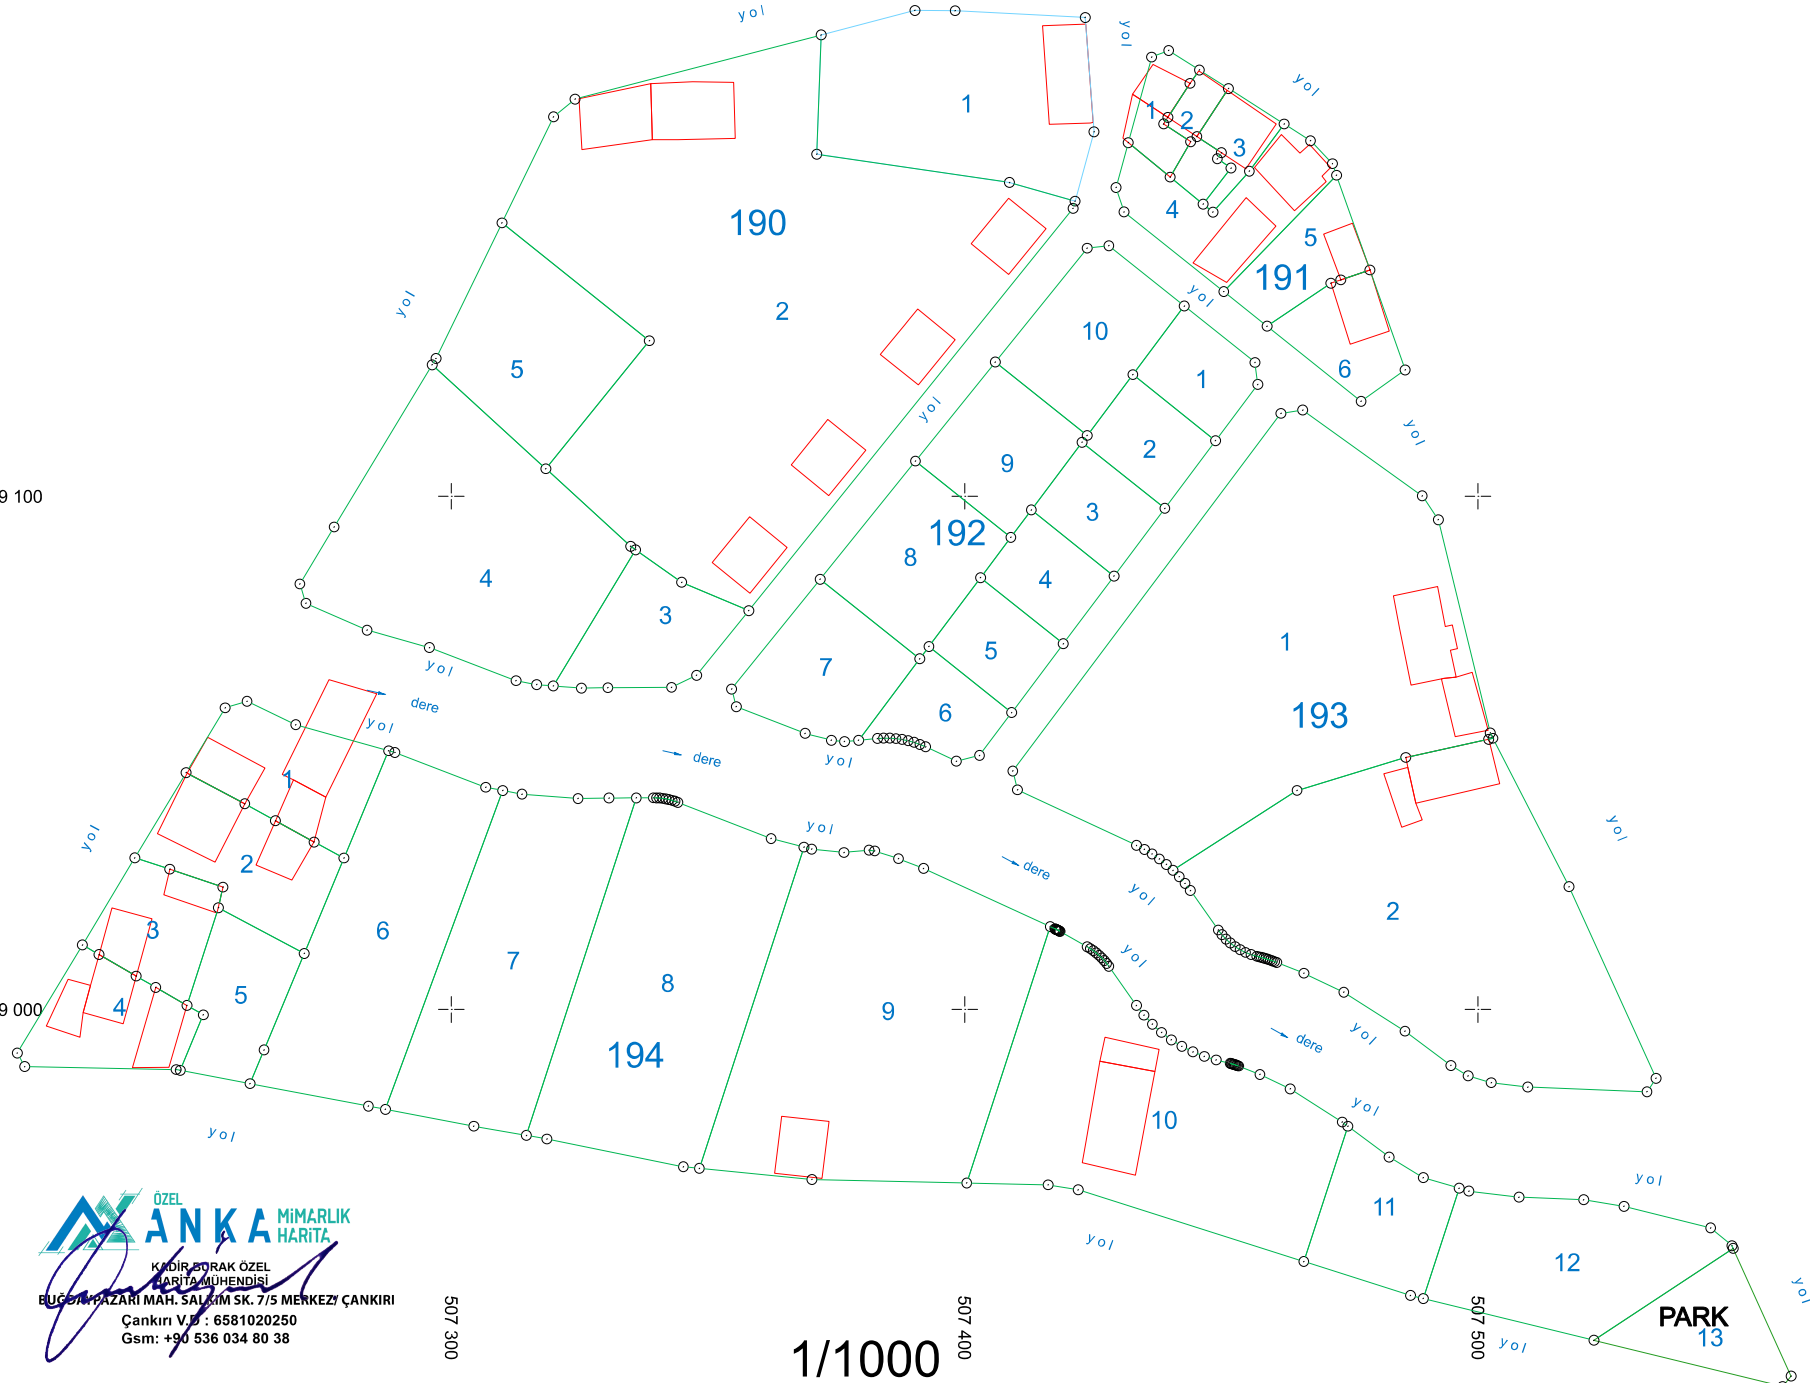

4 489 200

4 489 100


4 489 000

507 200

507 300

507 400

507 500

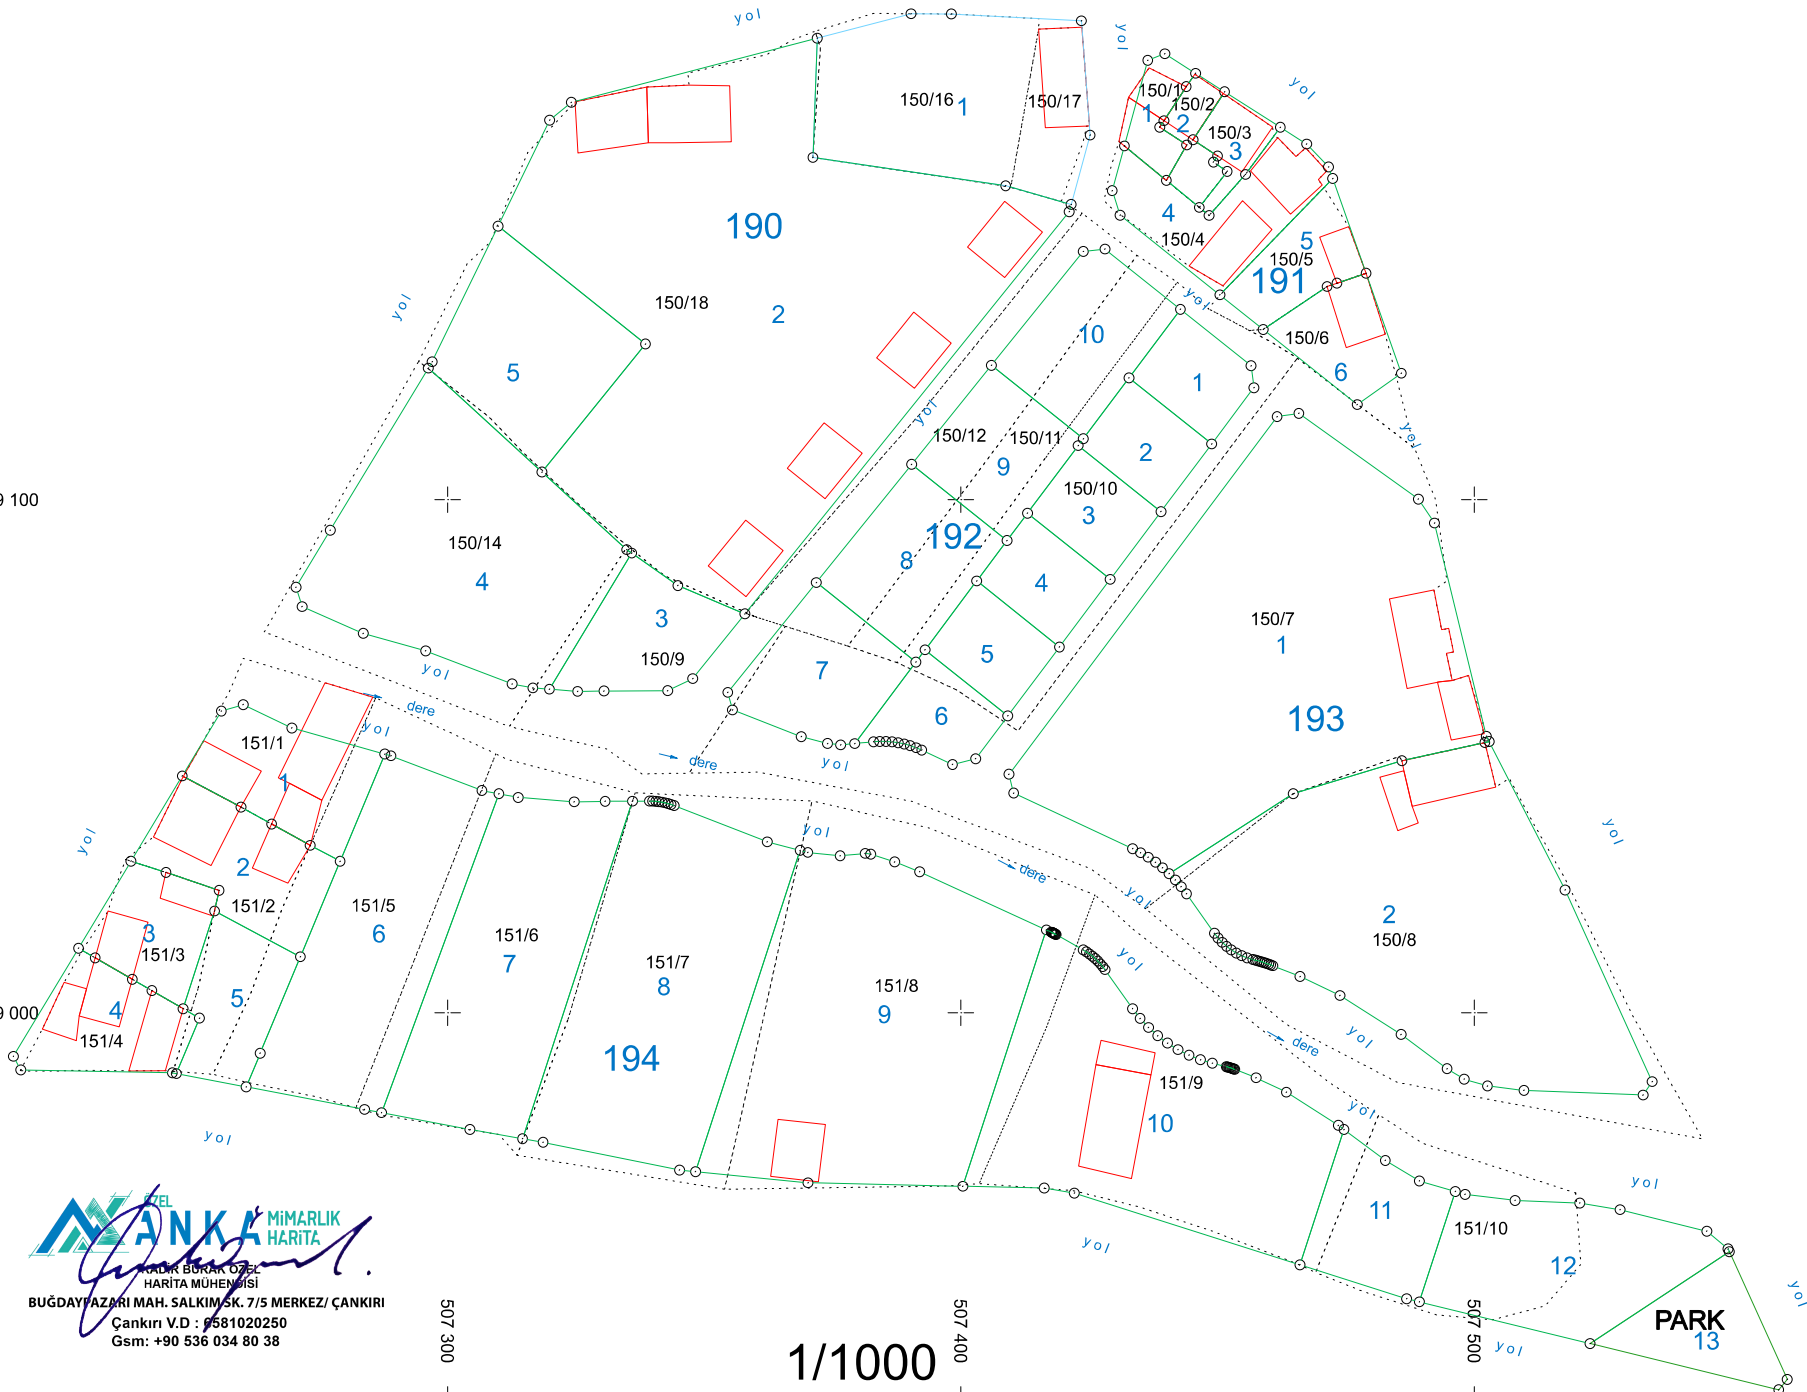

ANKA MİMARLIK HARİTA
 ÇANKIRI BUĞDAY PAZARI
 HARİTA MÜHÜRÜSÜ
 BUĞDAY PAZARI MAH. SALKIM SK. 7/5 MERKEZ/ ÇANKIRI
 Çankırı V.D : 9581020250
 Gsm: +90 536 034 80 38

1/1000

PARK 13

4 489 200

4 489 100

4 489 000

ÖZEL ANKA MİMARLIK HARİTA
 KADİR BURAY ÖZEL
 MİMARLIK HARİTA MÜHÜRÜ
 BUĞDAYPAZARI MAH. SALKIM SK. 7/5 MERKEZ/ ÇANKIRI
 Çankırı V.D : 581020250
 Gsm: +90 536 034 80 38

1/1000

